

Dated: 19th August 2025

FOREST OF DEAN DISTRICT COUNCIL

WOOLASTON Footpath No FWO104

PUBLIC PATH DIVERSION ORDER 2025

TOWN & COUNTRY PLANNING ACT 1990 SECTION 257

FOREST OF DEAN DISTRICT COUNCIL

WOOLASTON Footpath No FWO104 (Part)
PUBLIC PATH DIVERSION ORDER 2024

THIS ORDER is made by FOREST OF DEAN District Council under section 257 of the Town and Country Planning Act 1990 because it is satisfied that it is necessary to divert the Footpath to which this Order relates to enable development to be carried out in accordance with planning permission granted under Part III of the Town and Country Planning Act 1990 namely approval of reserved matters (Appearance, Landscaping, Layout and Scale) of outline permission P1995/18/OUT for the erection of up to 36 dwellings planning application.

BY THIS ORDER:

- 1 The footpath over the land shown by a bold black line on the attached map and described in Part 1 of the Schedule to this Order ("the Schedule") shall be diverted as provided below.
- 2 There shall be created to the reasonable satisfaction of Gloucestershire County Council an alternative highway for use as a replacement for the said footpath as provided in Part 2 of the Schedule and shown by bold black dashes on the attached map.
- 3 The diversion of the footpath shall have effect on the date on which Gloucestershire County Council certify that the terms of Article 2 have been complied with.
- 4 Where immediately before the date on which the footpath is diverted there is apparatus under, in, on, over, along or across it belonging to statutory undertakers for the purpose of carrying on their undertaking, the undertakers shall continue to have the same rights in respect of the apparatus as they then had.

SCHEDULE

PART 1

The entire width of that length of Woolaston Footpath No.FWO104 running from OS Grid Ref SO 5941 0014 (Point A) in a north westerly direction for approximately 4m to SO 5914 0015 (Point C) then in a south westerly direction for approximately 5m to SO 5914 0014 (Point D) then north westerly for approximately 21m to SO 5935 0016 (Point E) and in a north-north- westerly direction for approximately 134m to SO 5935 0028 (Point B) terminating on the south east side of Bridge View as shown between Points A – C – D – E - B on the plan attached to this Order.

PART 2

A new Footpath with a width of 2m running from OS Grid Ref SO 5941 0014 (Point A) in a south westerly direction for approximately 11m to SO 5941 0014 (Point F) then in a north westerly direction for approximately 24m to SO 5939 0015 (Point G) then north easterly for approximately 36m to SO 5941 0018 (Point H) continuing in a general north- westerly direction, following the route of the pavement, for approximately 134m to SO 5935 20028 (Point J) and terminating on the south east side of Bridge View as shown between Points A – F – G – H - J - B on the plan attached to this Order.

DATED 19th DAY OF August 2025

THE SEAL OF FOREST OF DEAN)
DISTRICT COUNCIL WAS HEREUNTO)
AFFIXED IN THE PRESENCE OF)


Sign: Helen Clarke

Print: Helen Clarke

Position: Monitoring Officer

Authorised Officer



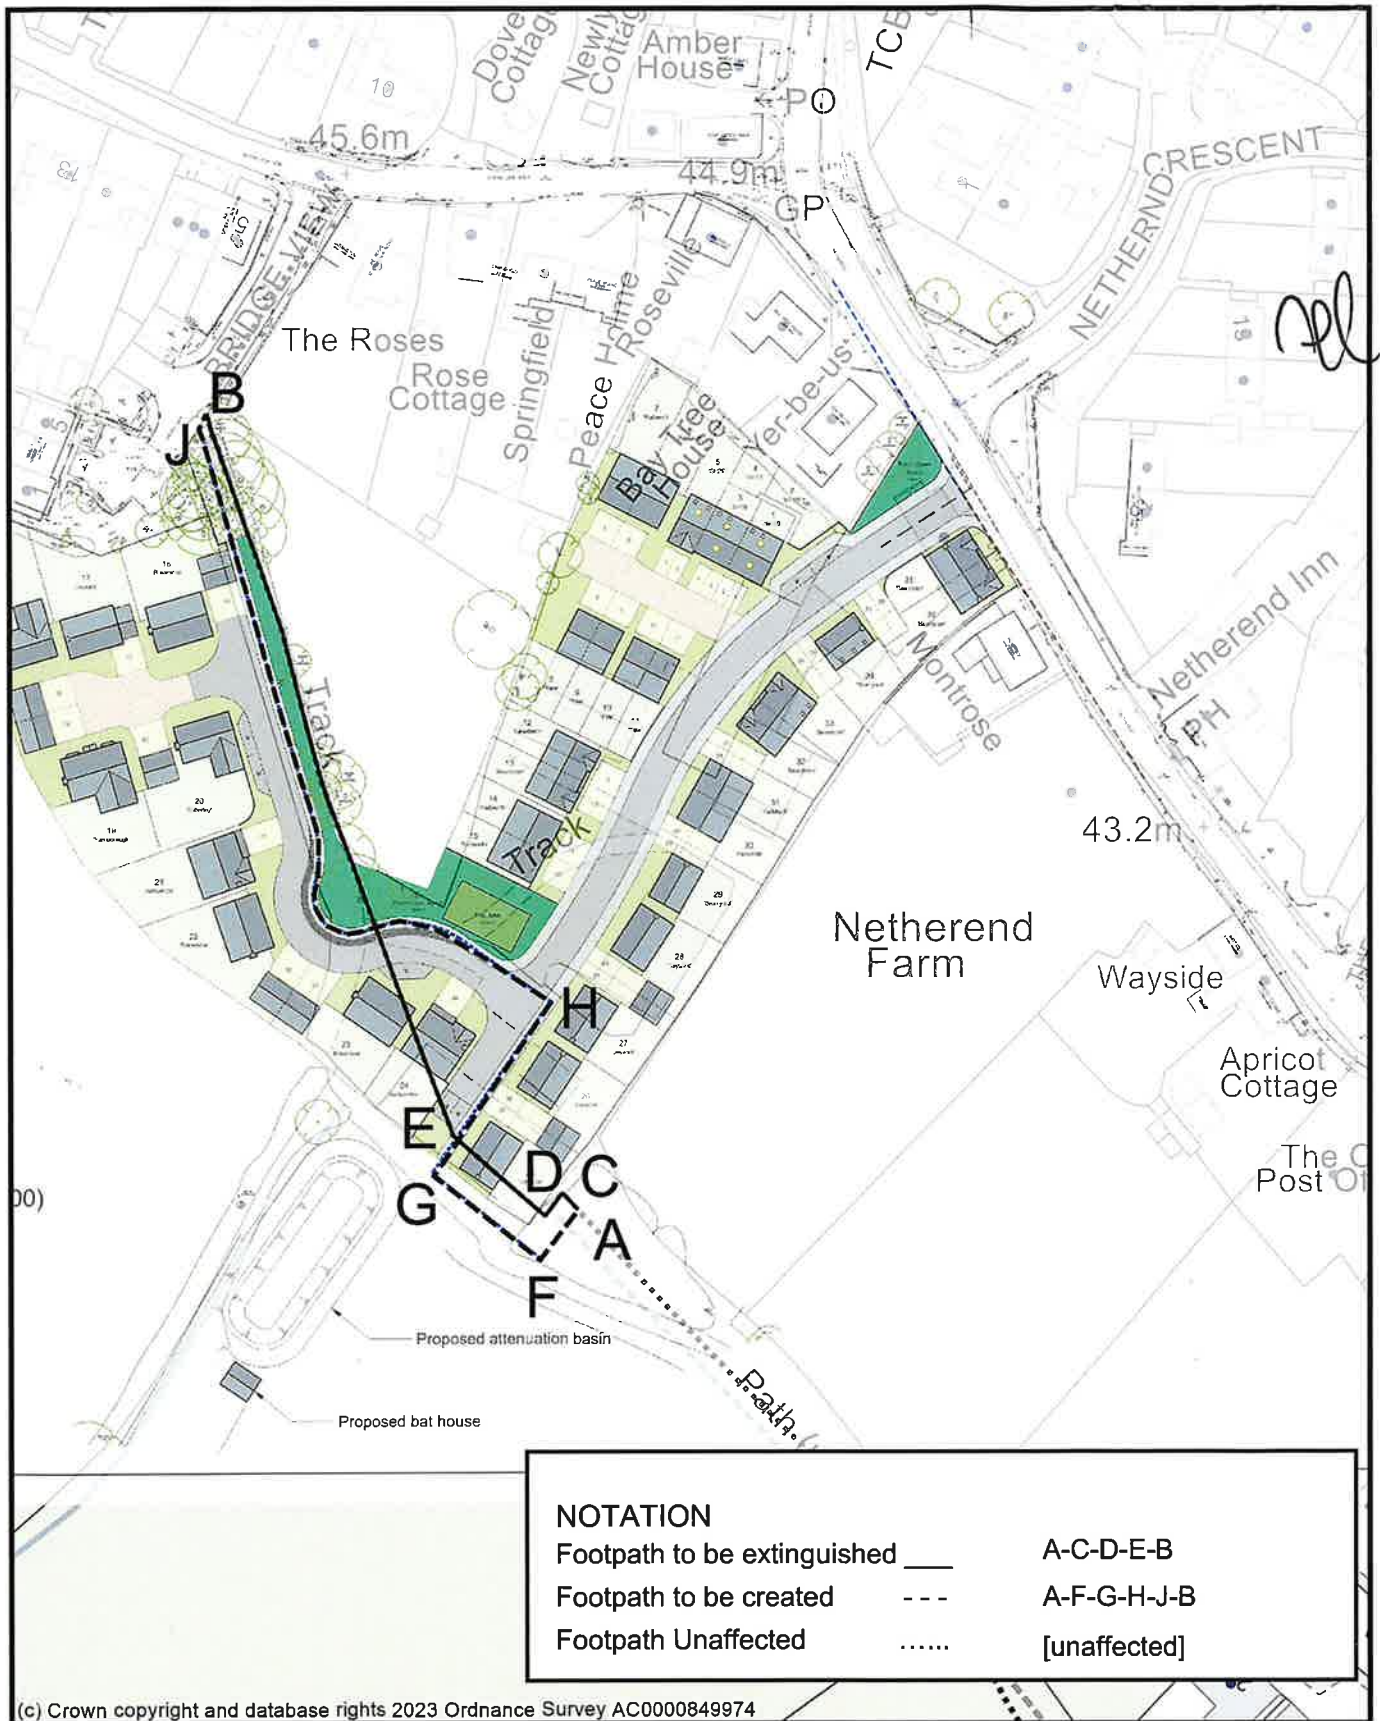

Public Footpath Diversion

Woolaston FWO104

Scale: 1:1250

15 December 2023



