


# construction issue 6.1

Revisions this issue:  
1 Unit 3 - store wall amended

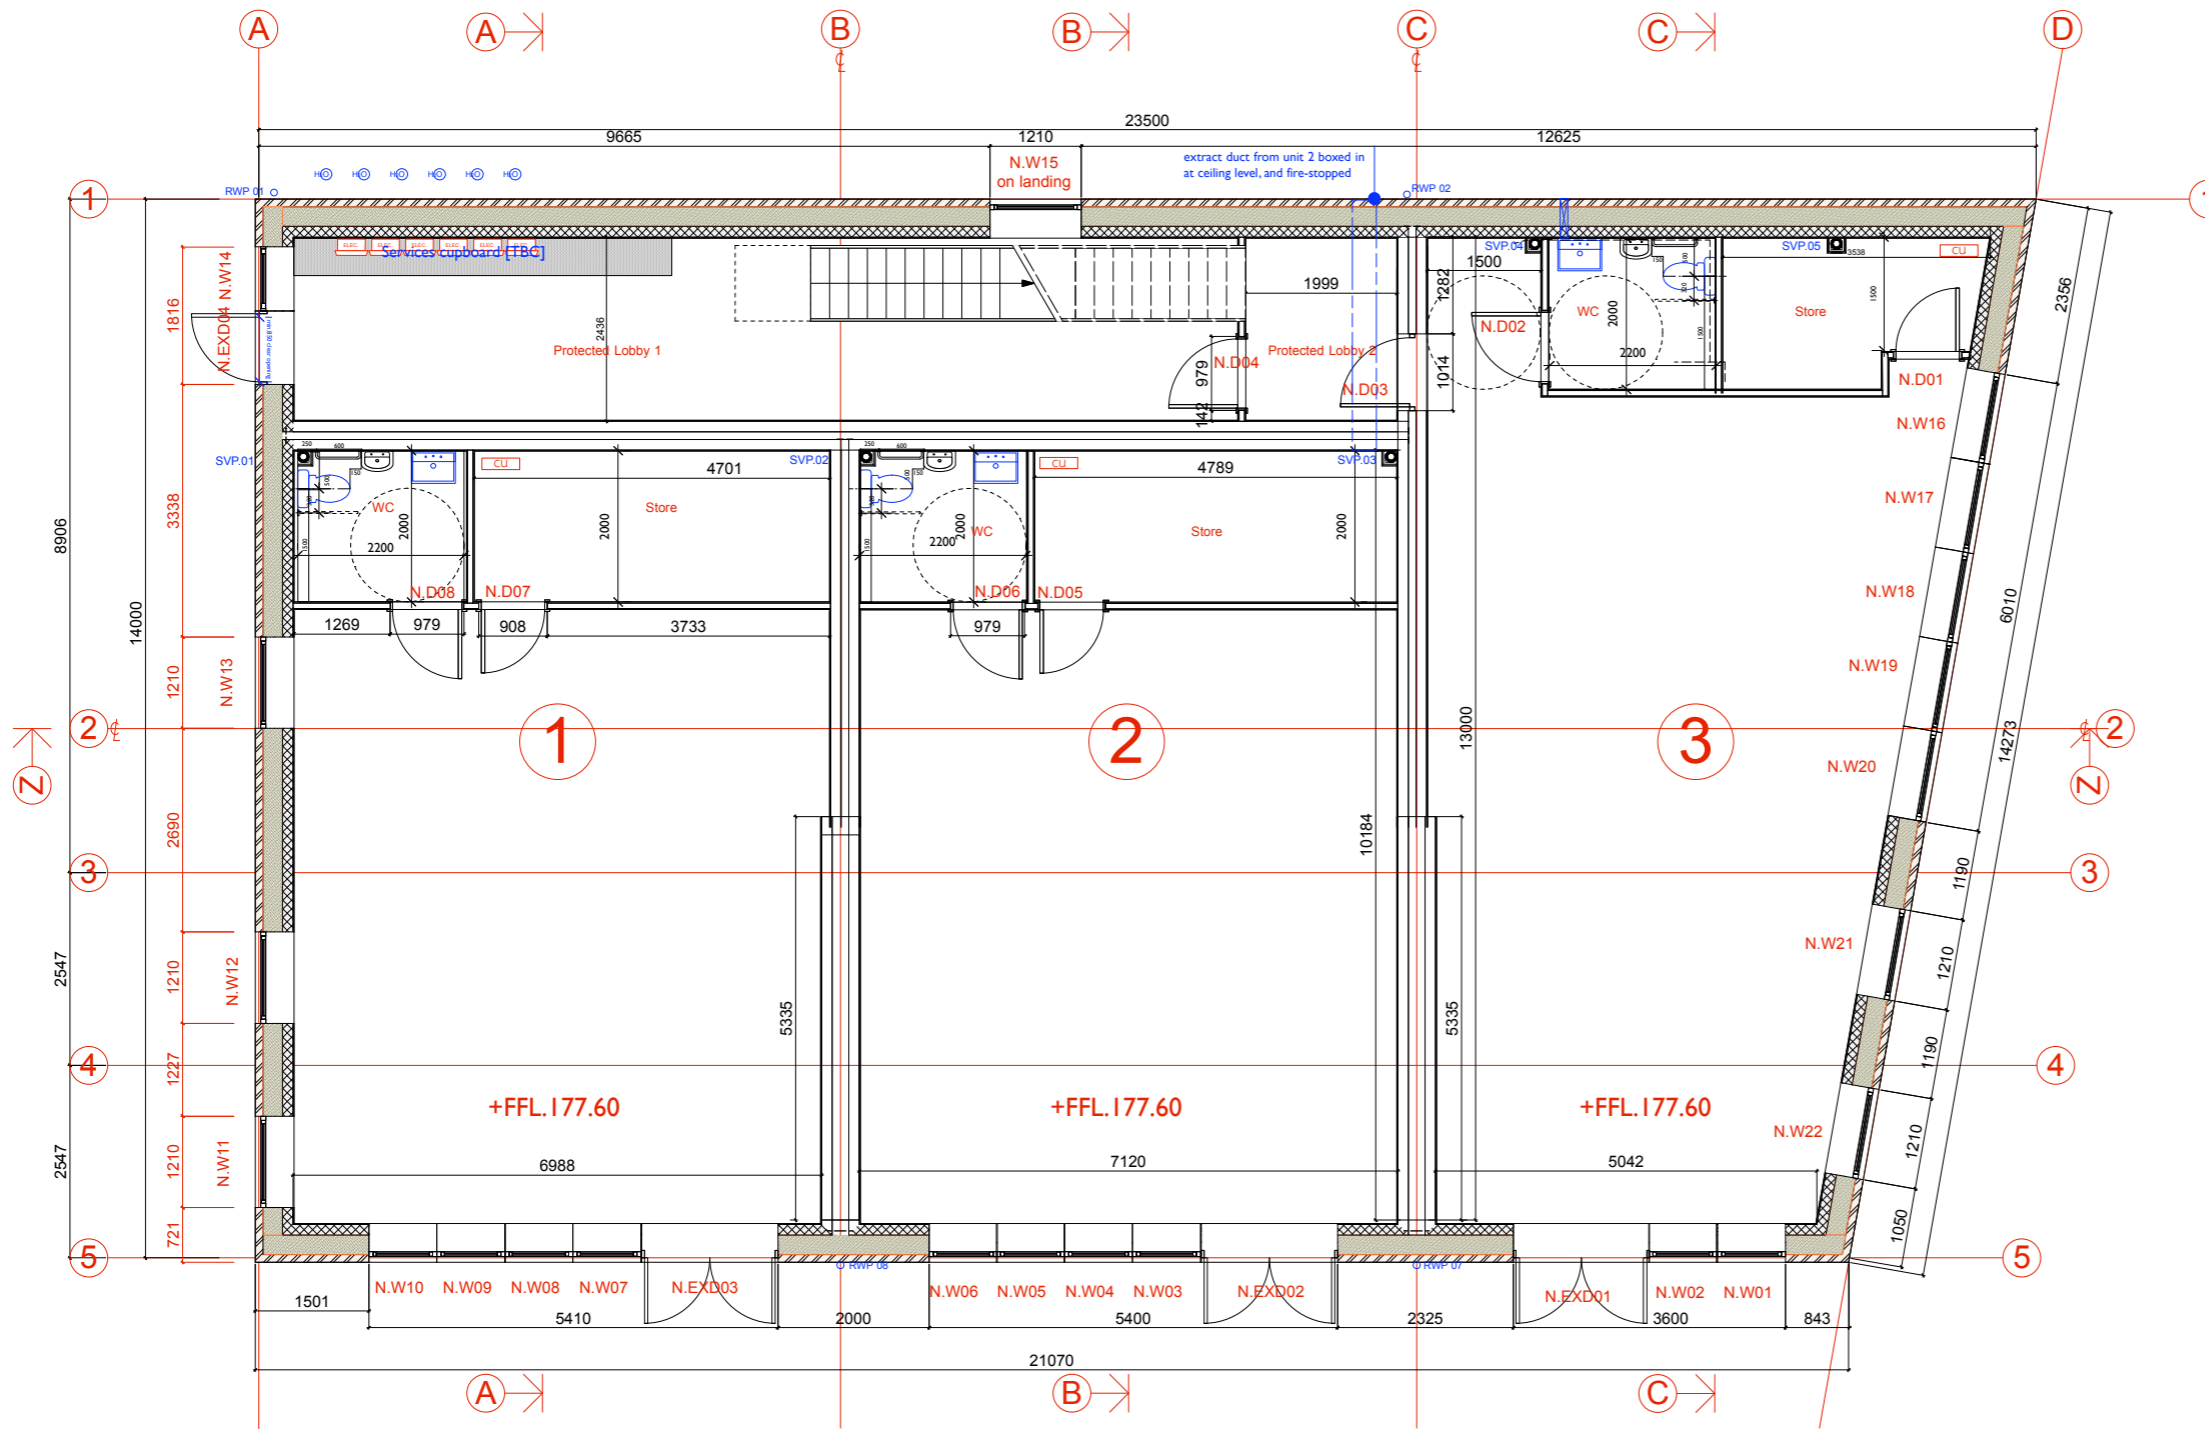

## dwg 201A north block | GF plan

project: lawnstone development  
address: coleford GL15 8HF  
issue|scale: 1:100 @ A3 | 1:50 @ A1



© copyright reserved | check all dimensions on site

Date: 21/5/19  
Time: 12:40:22  
File name: 6.1.North.vwx

architecture | eco-design | **passivhaus**  
**sustain-by-design.com**