

# Five Acres Leisure & Community Centre

## Phasing & Future Vision

August 2025





Location Plan






# Drawings – Existing Site Plan



# Drawings – Proposed Landscaping

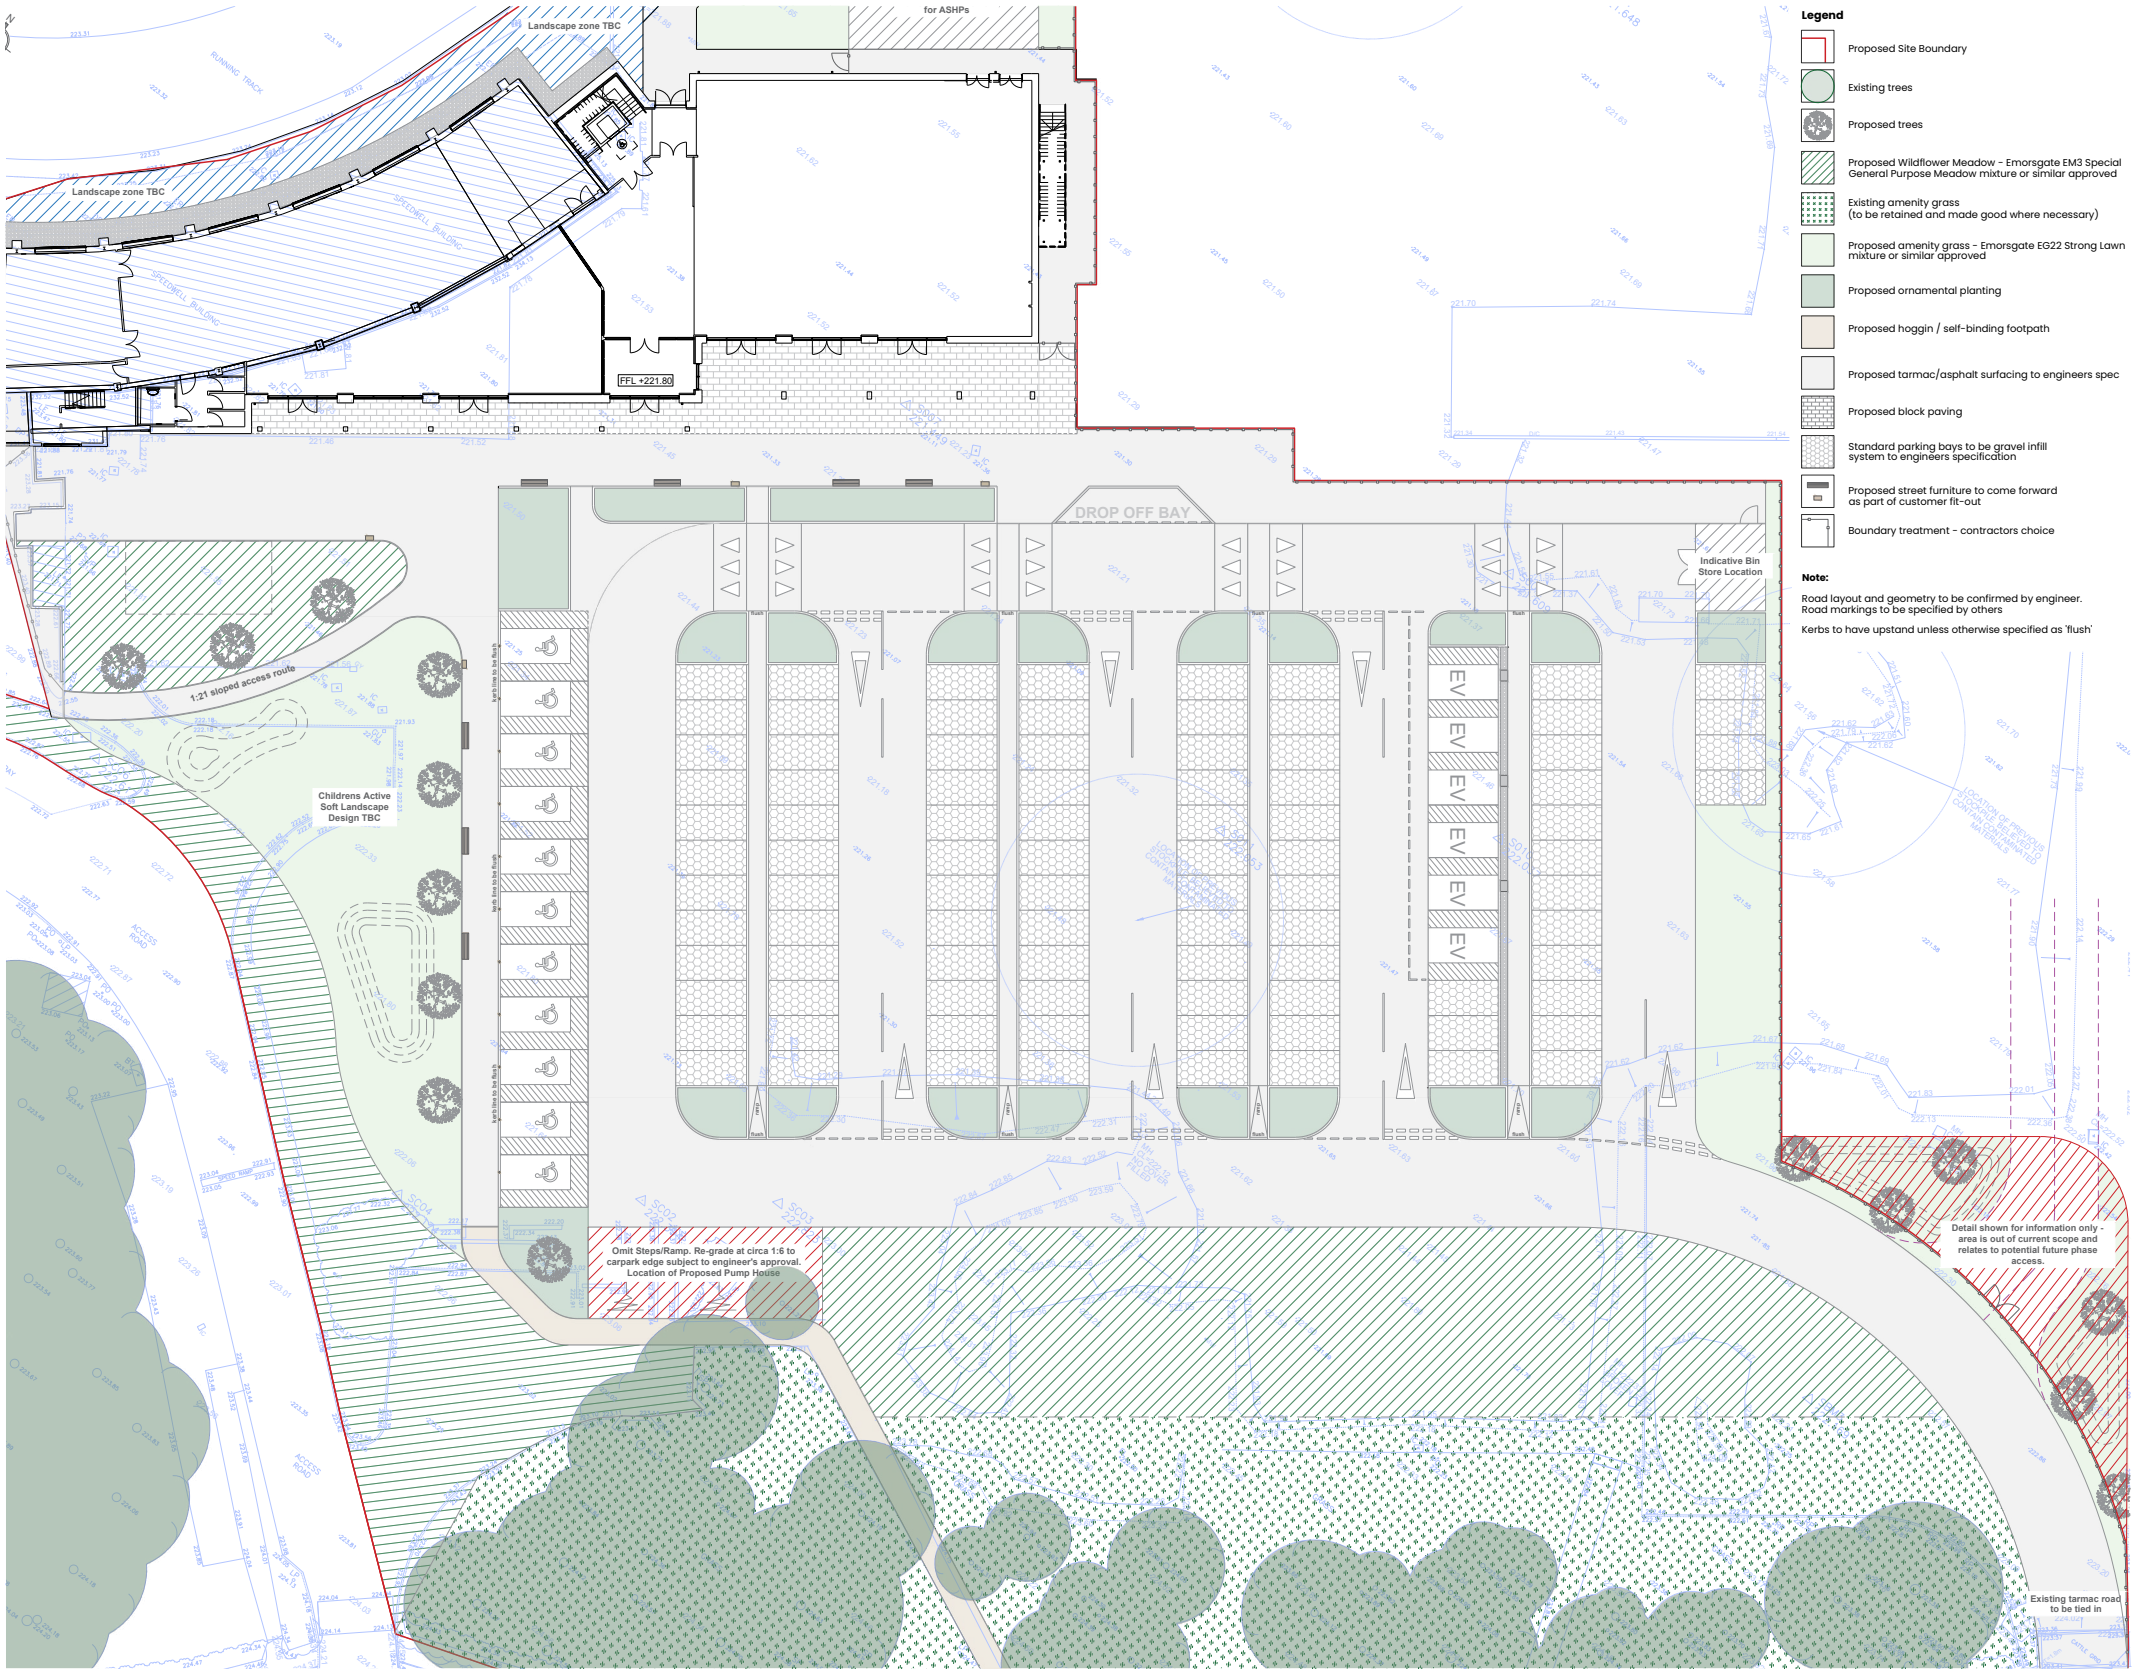




# Drawings – Proposed Ground Floor Plan






# Drawings – Proposed First Floor Plan

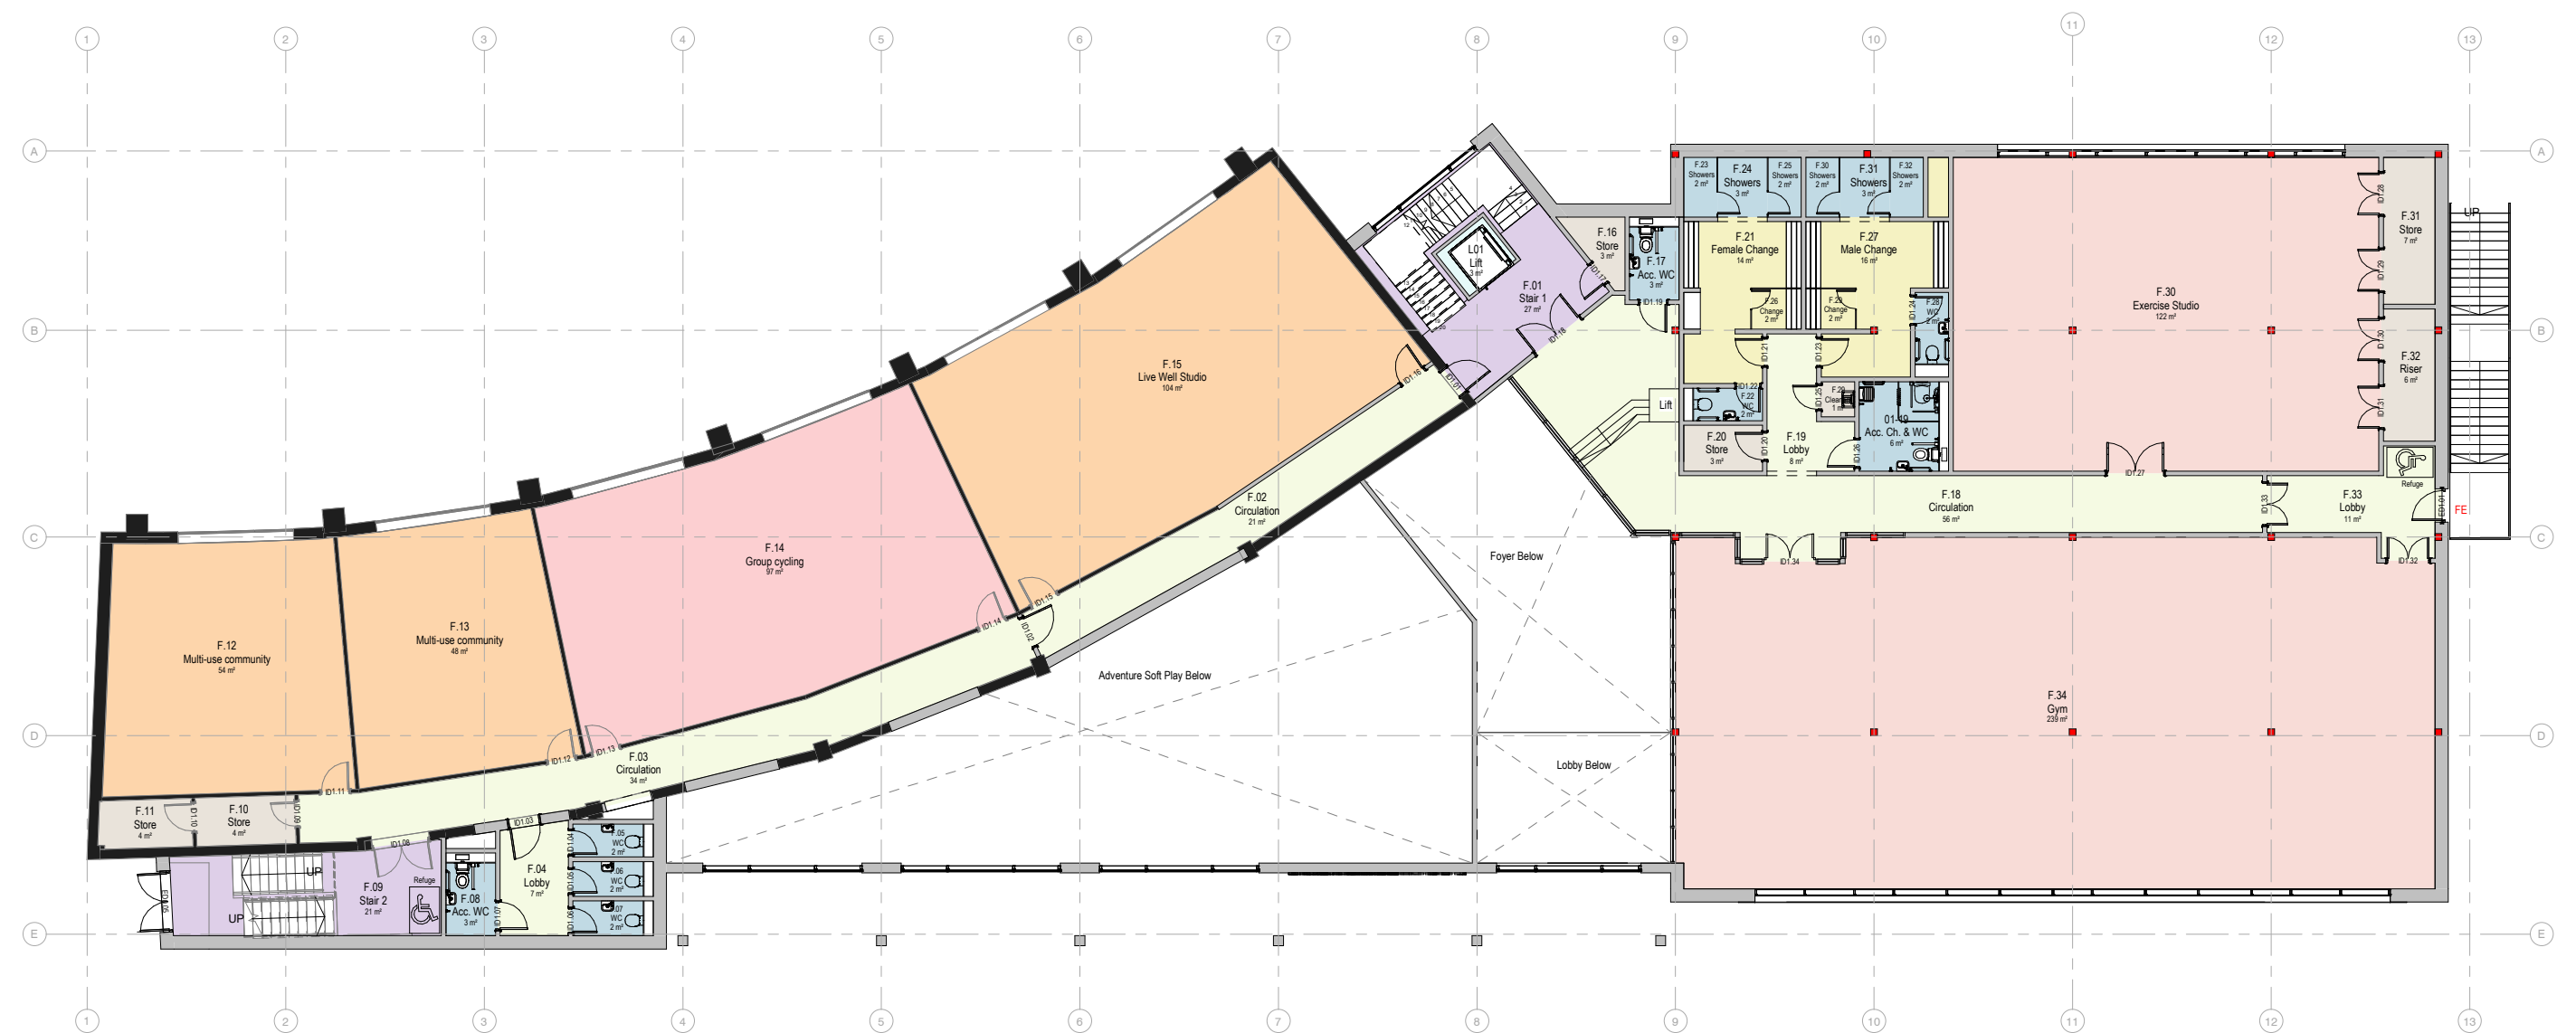



# Drawings – Proposed Second Floor Plan

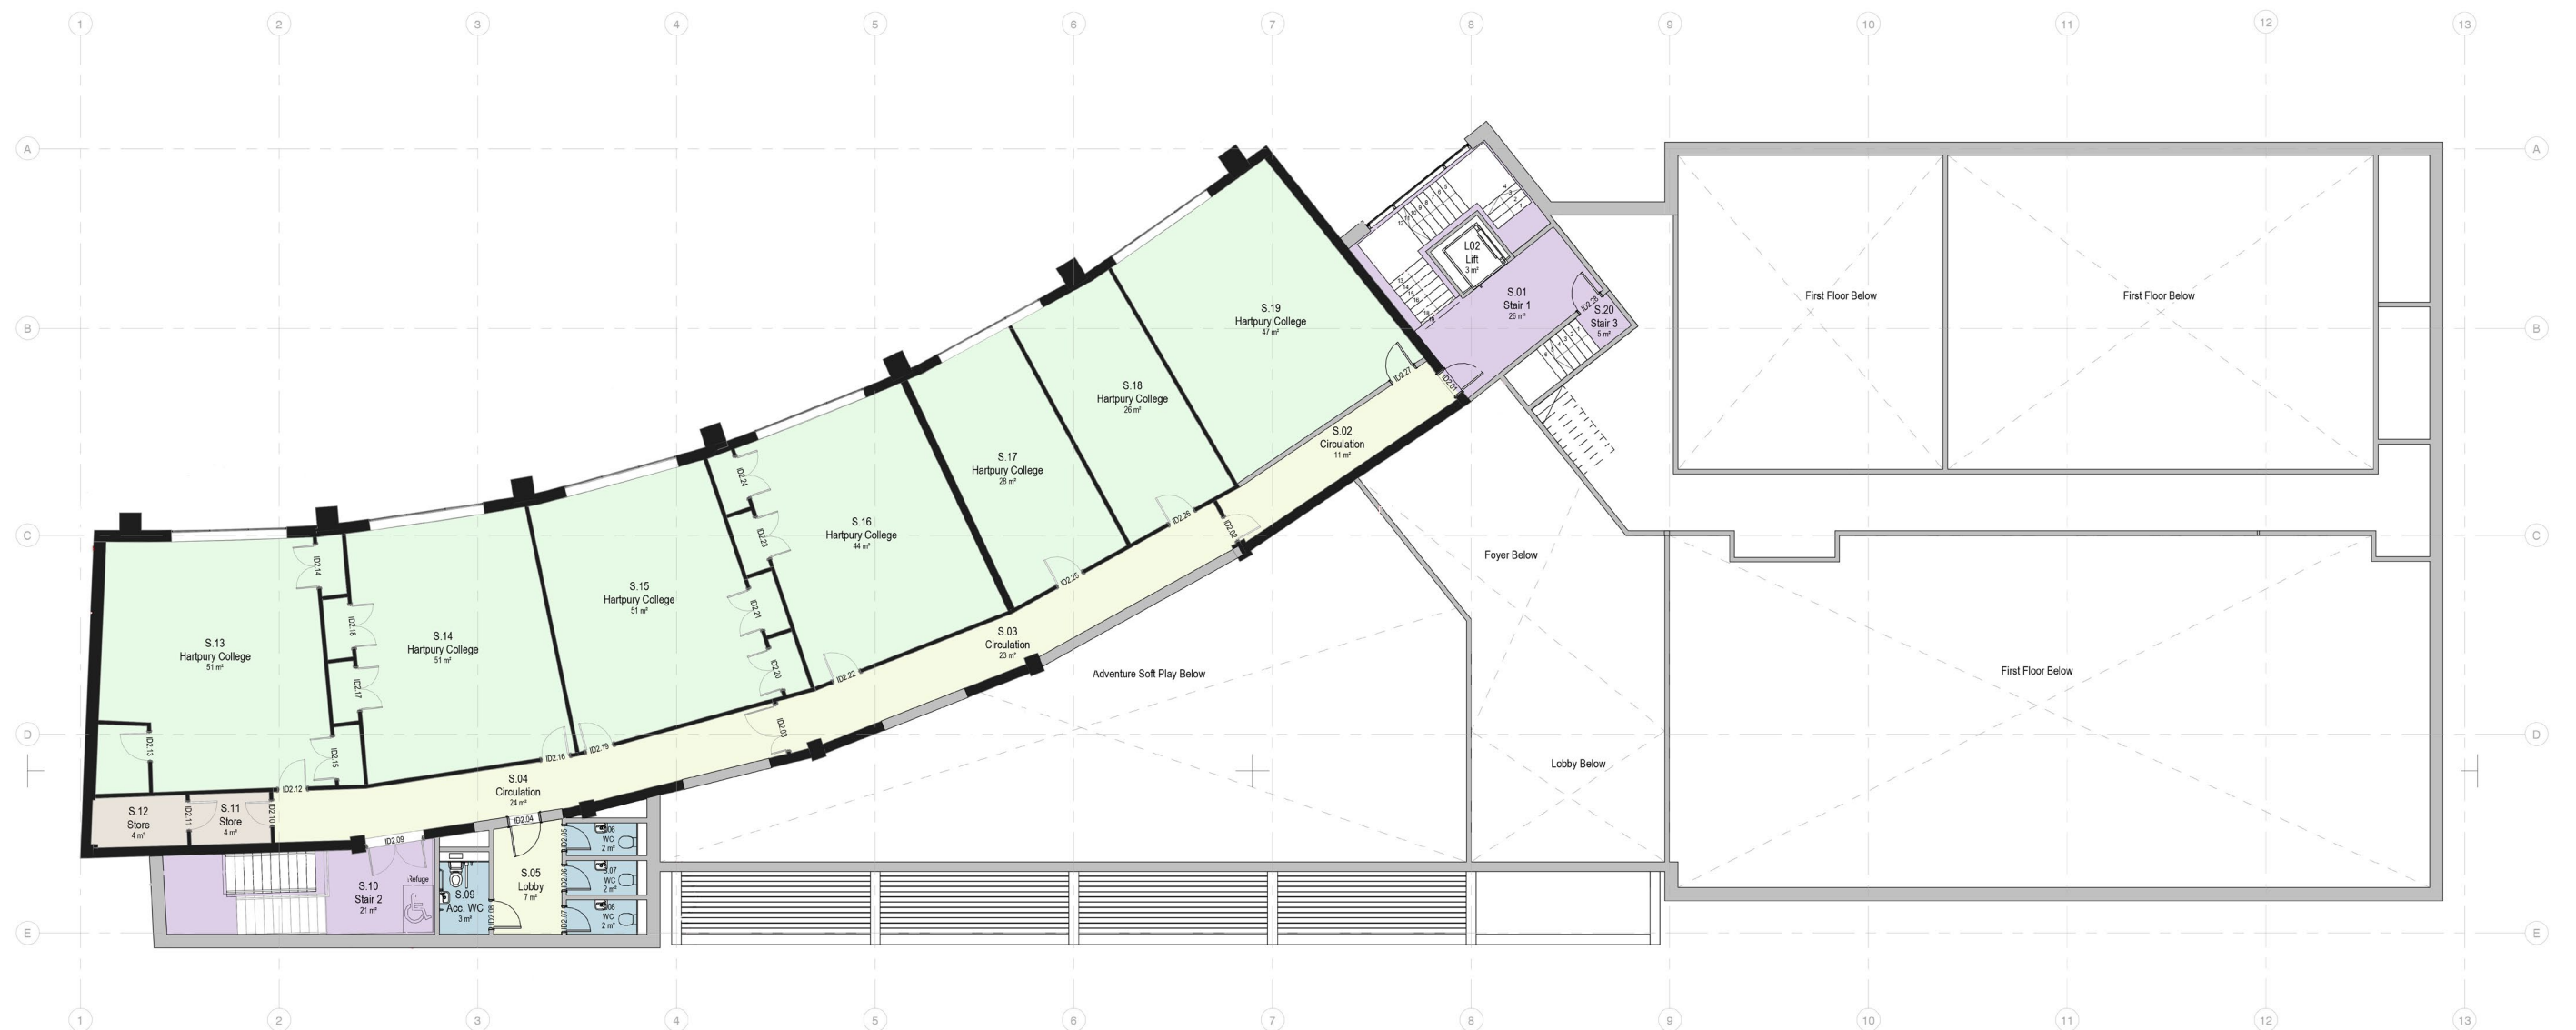



Drawings – Proposed Roof Plan







# Drawings – Proposed Elevations



① Proposed SE Elevation  
1 : 100

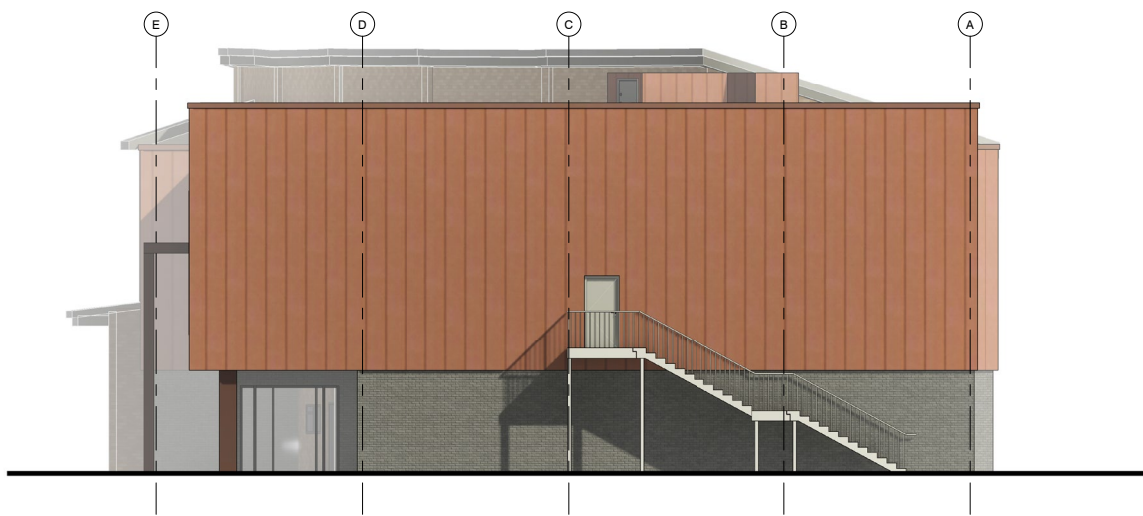


② Proposed NE Elevation  
1 : 100

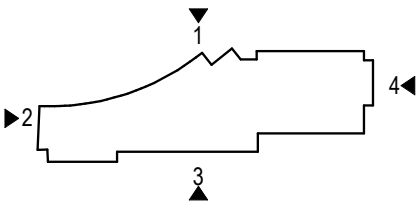


Proposed Elevation Key Plan




# Drawings – Proposed Elevations

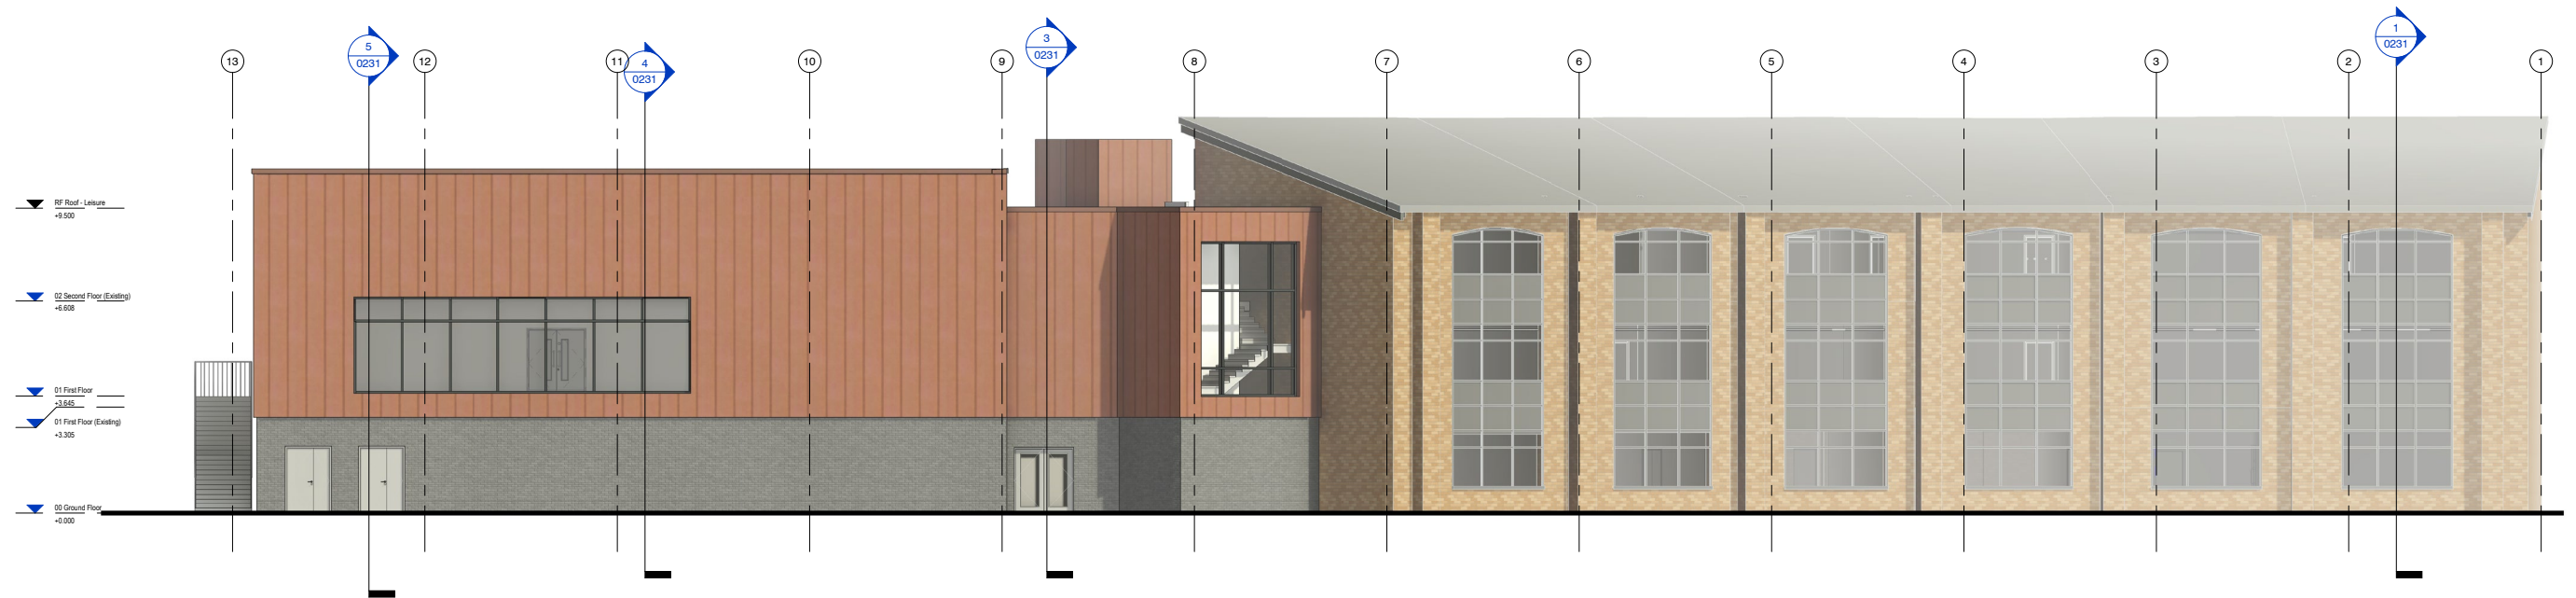

① Proposed NW Elevation  
1 : 100

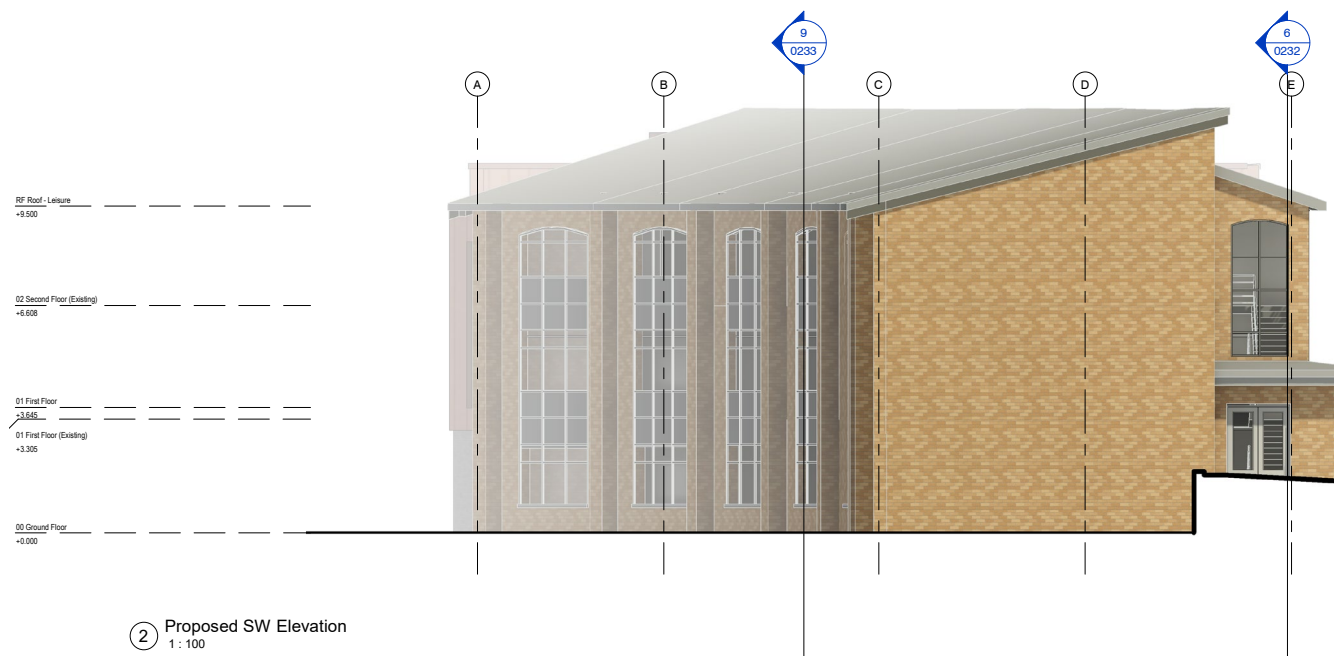

② Proposed SW Elevation  
1 : 100

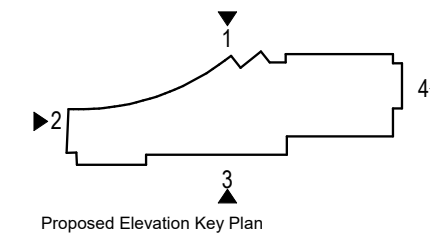
















# Initial Phase

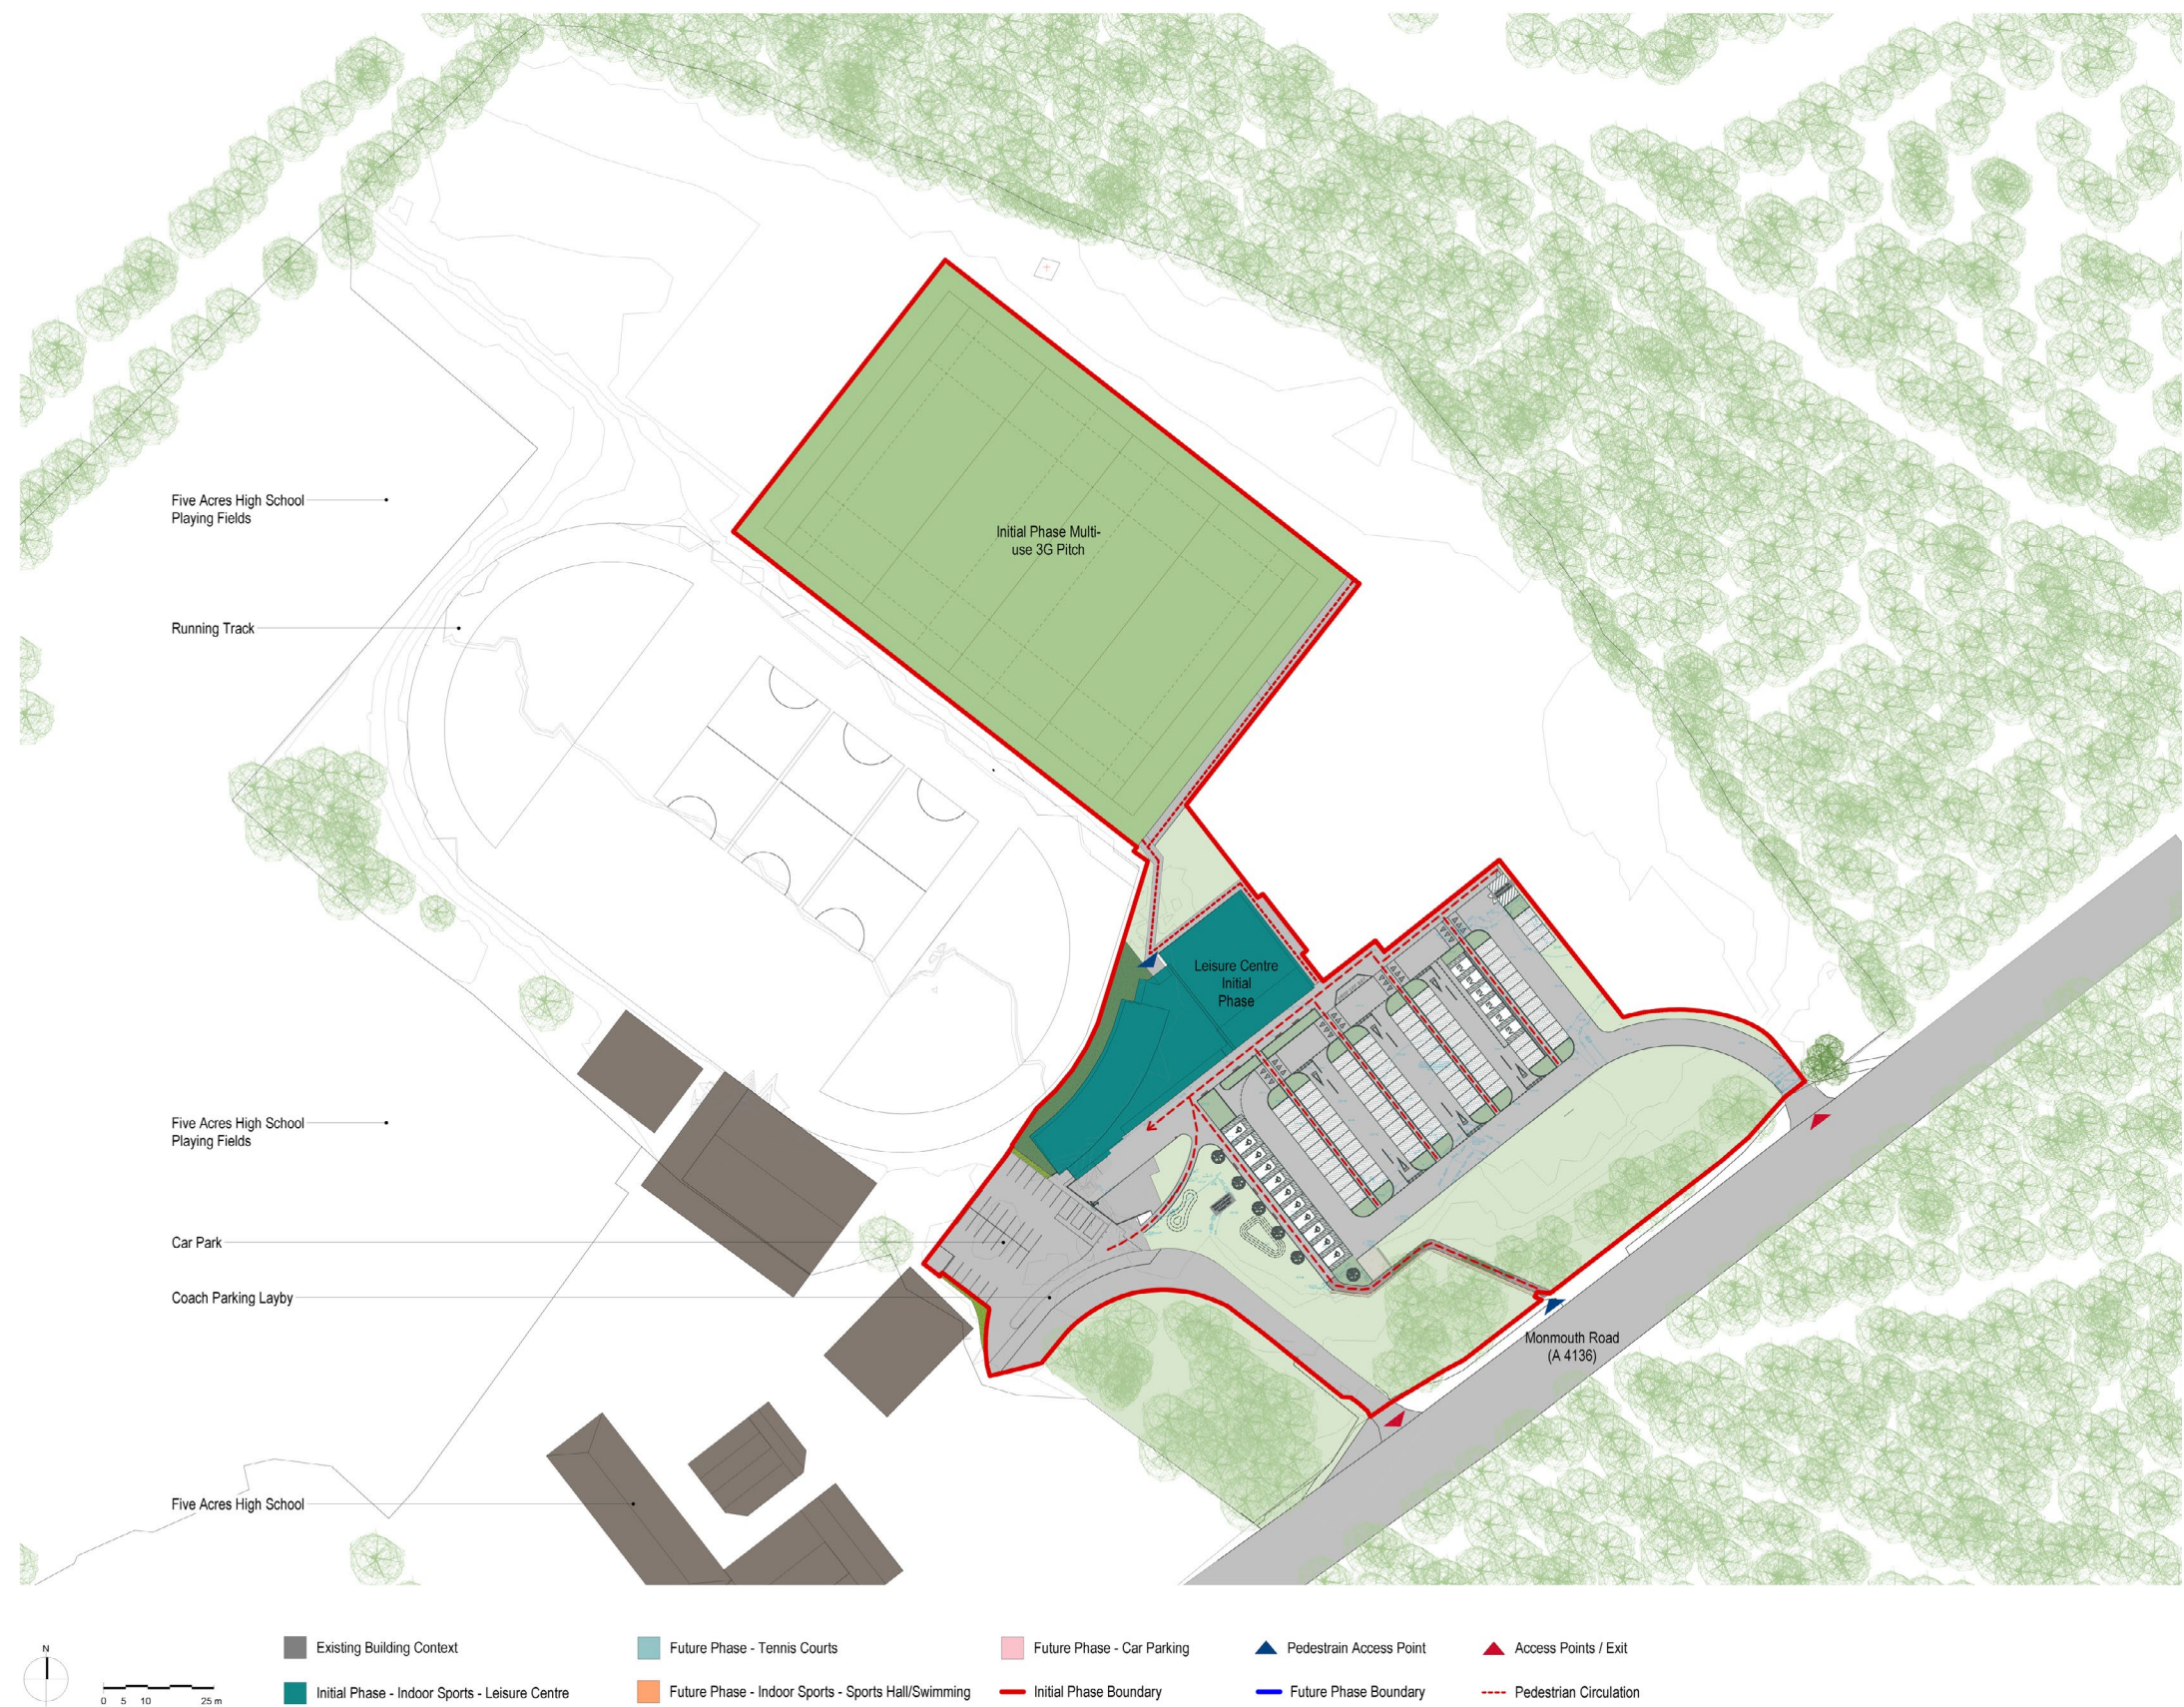




Future Phase





Future Vision

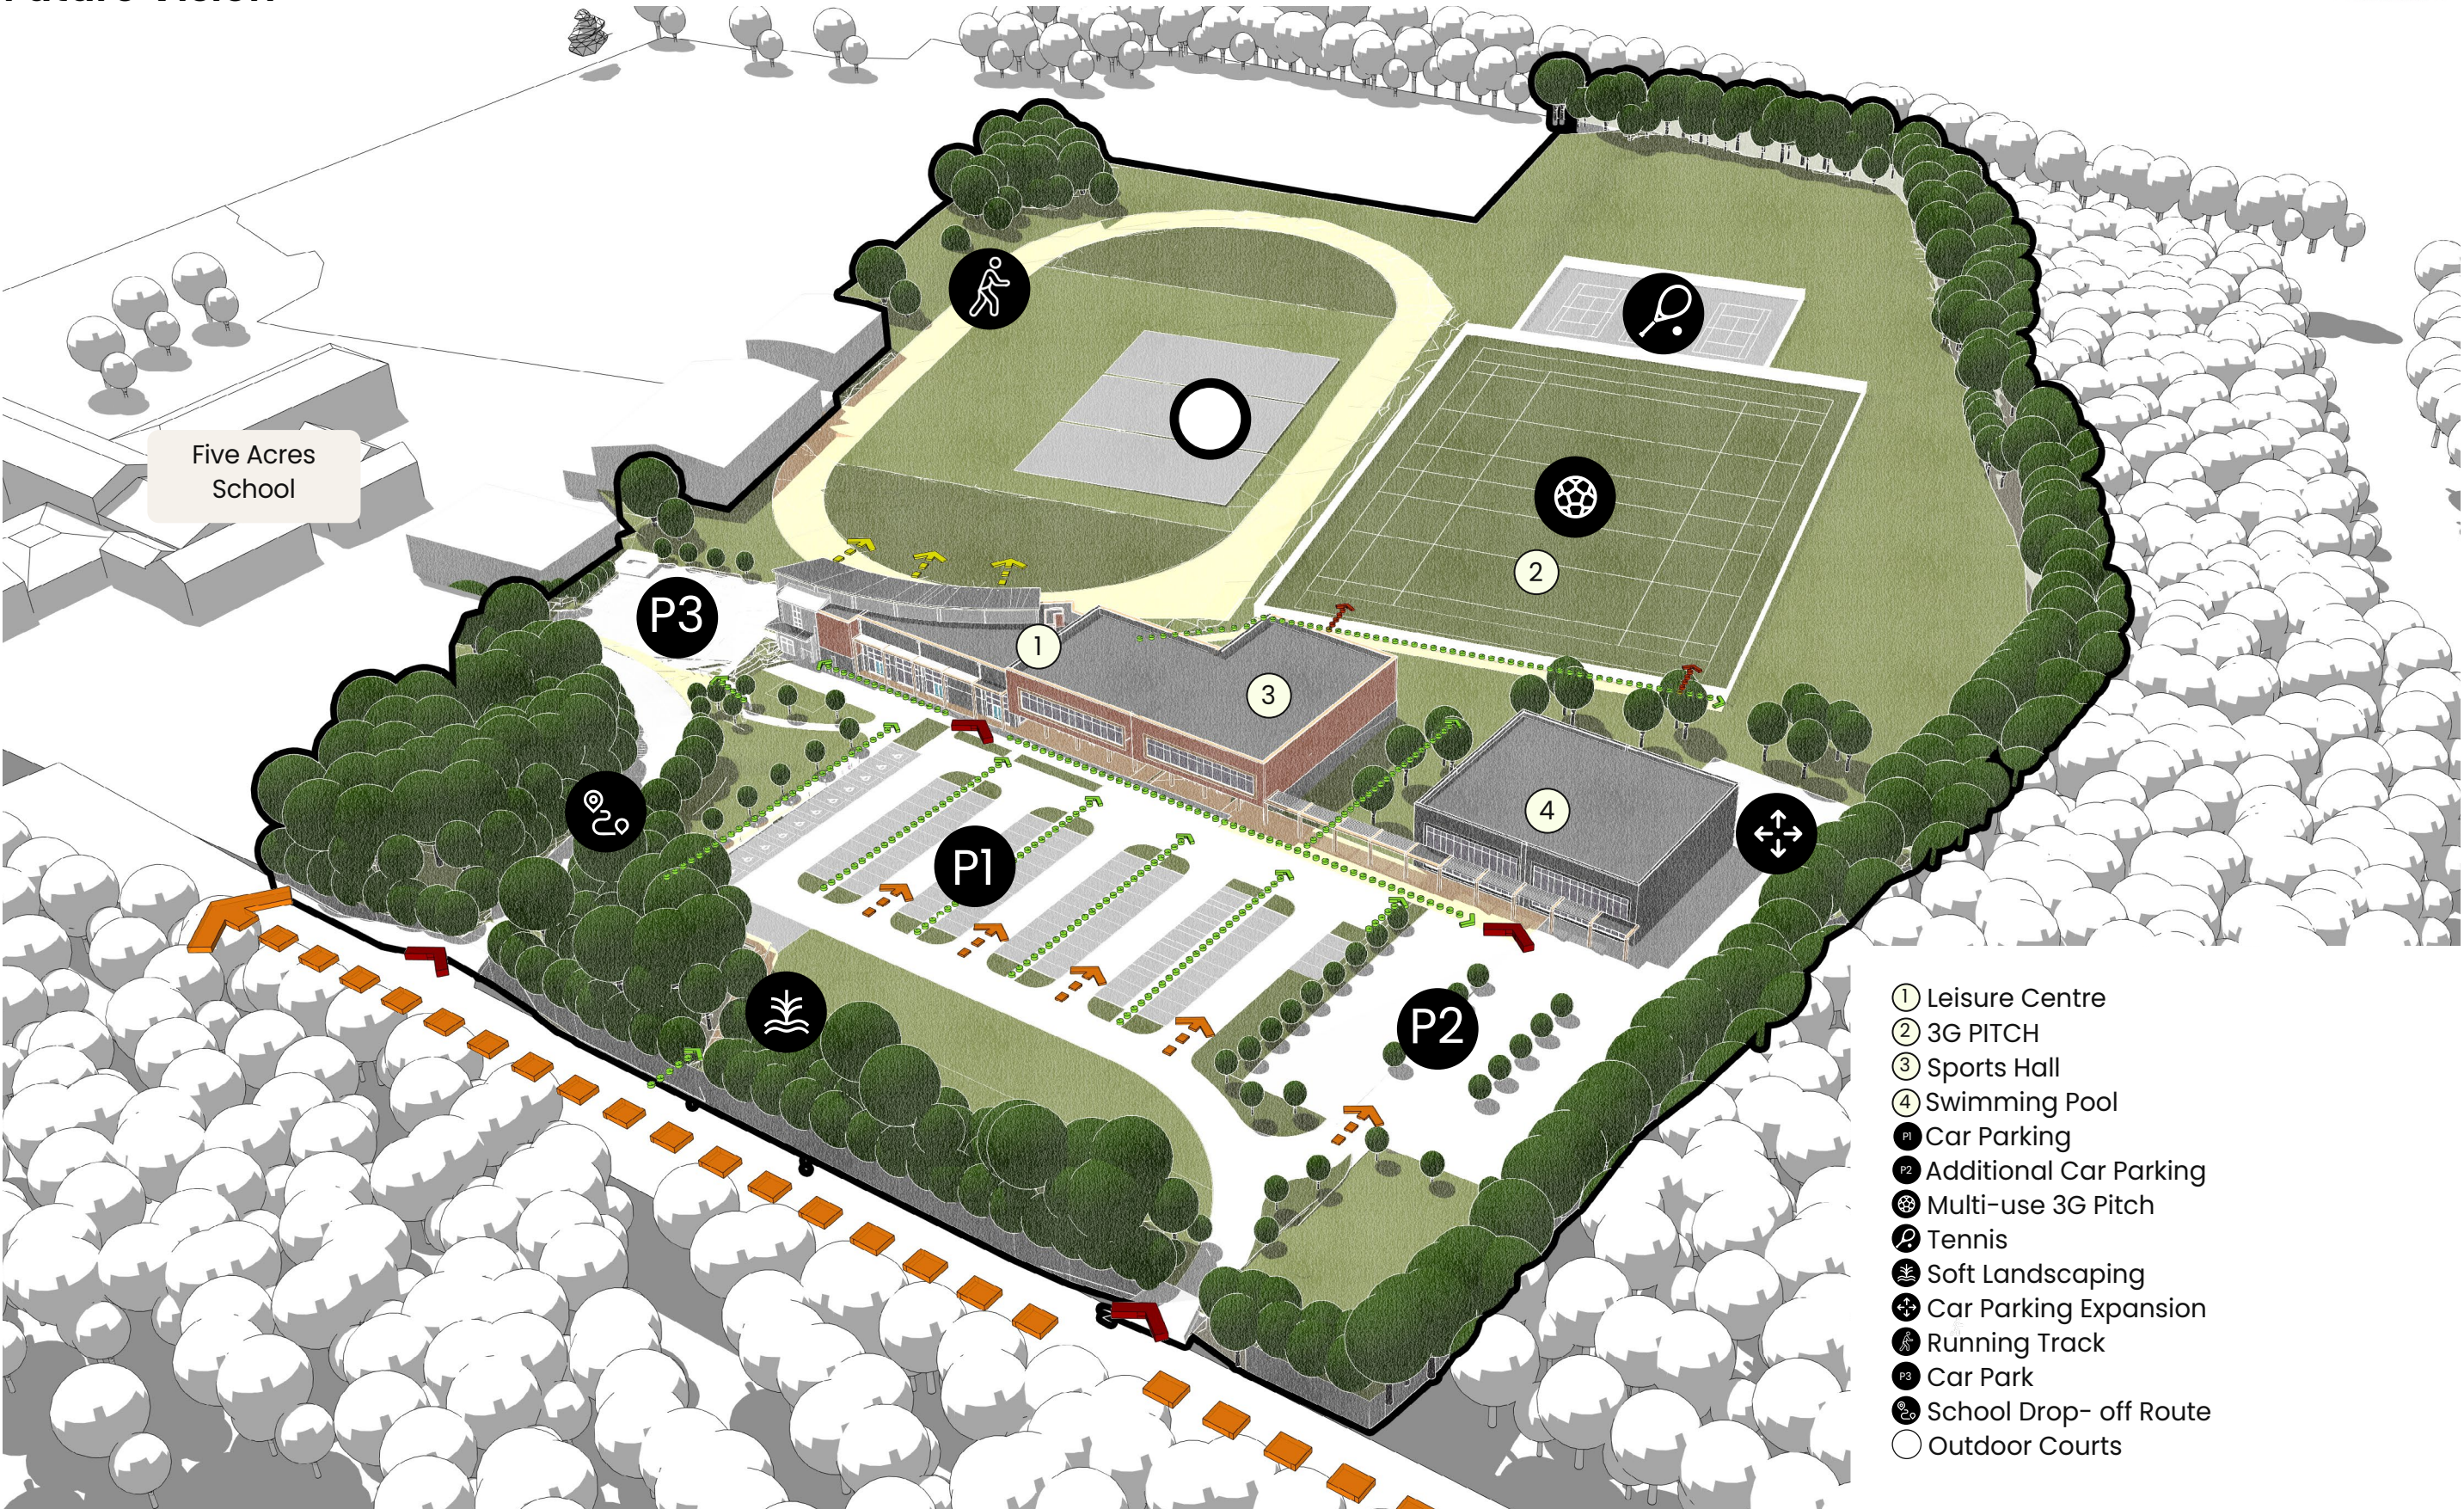





**Roberts Limbrick**