



first floor

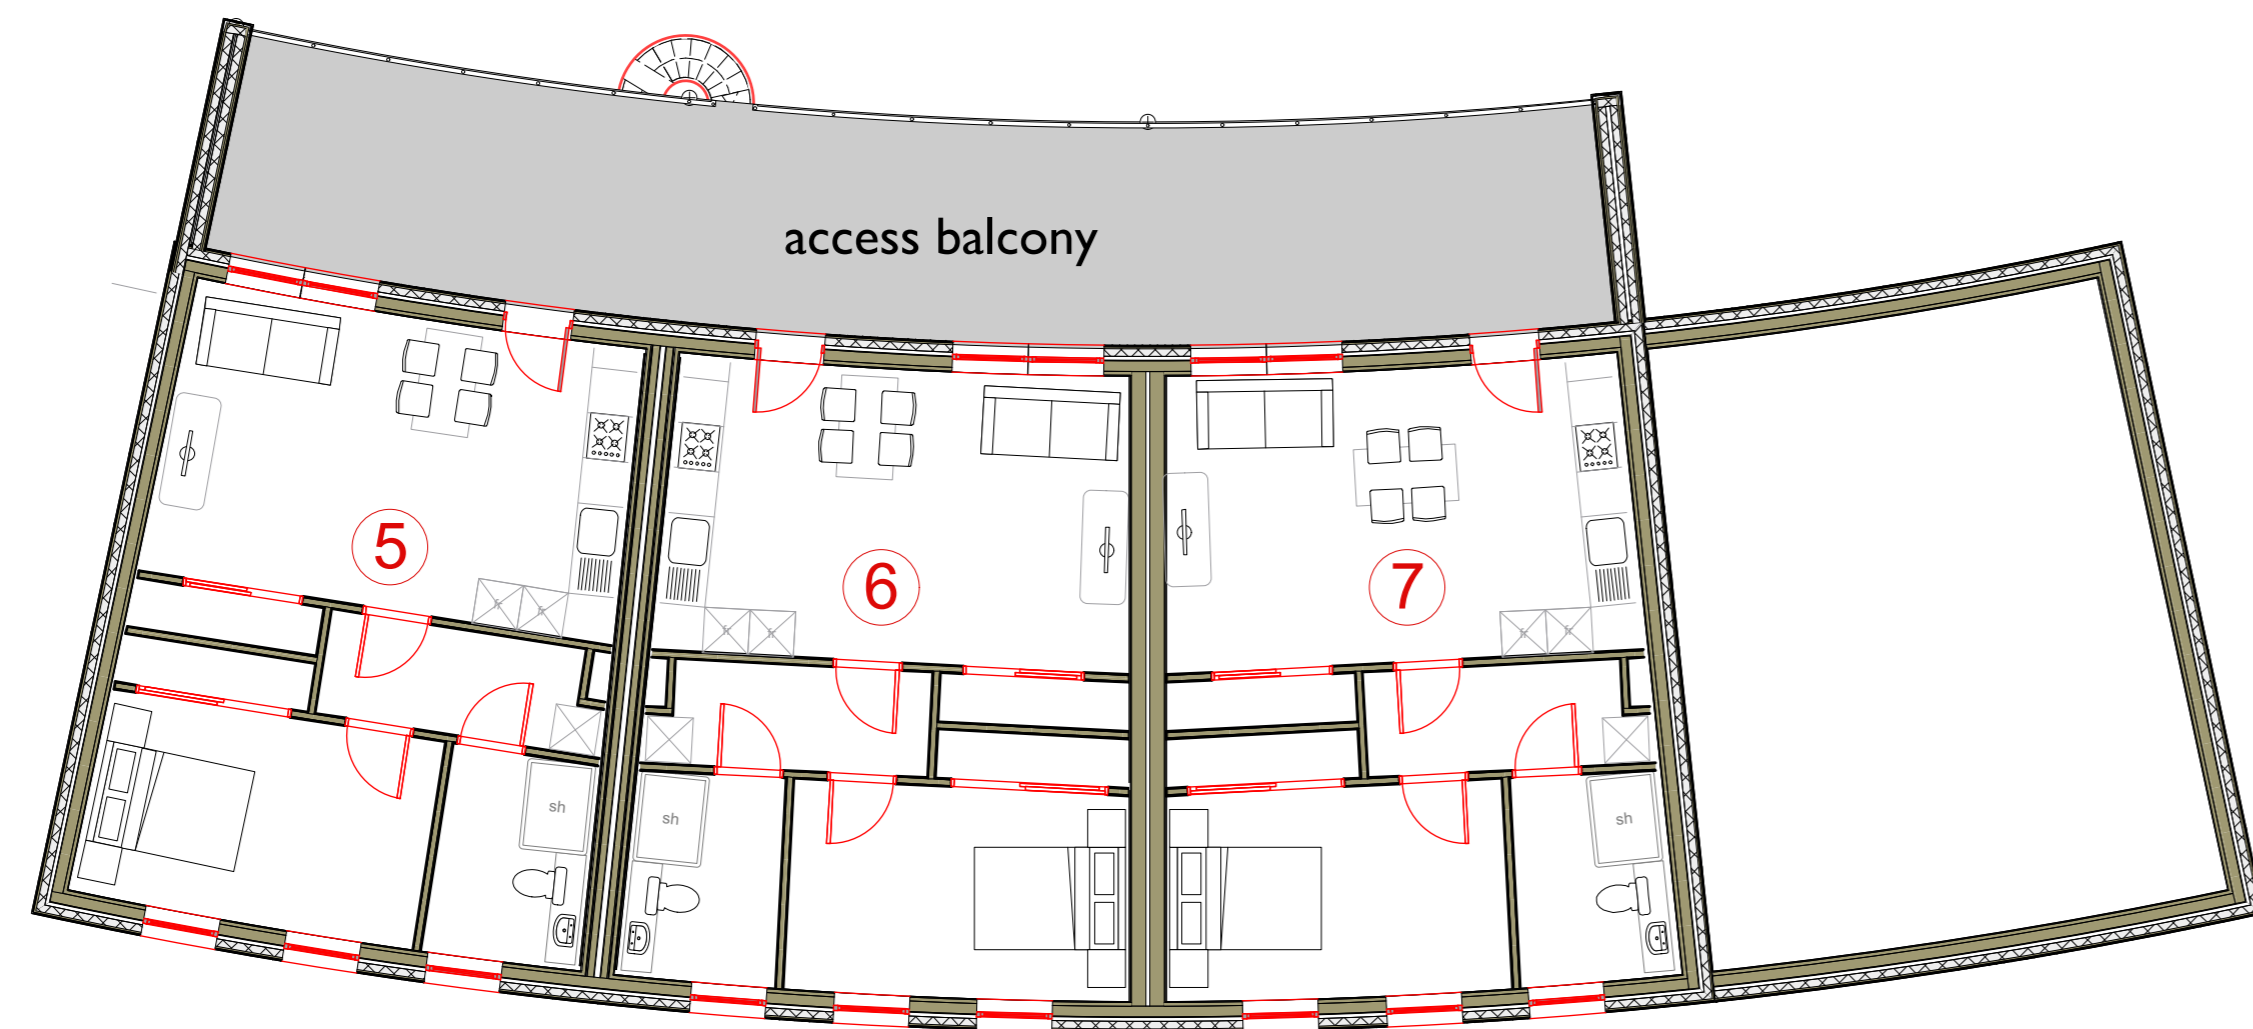

roof

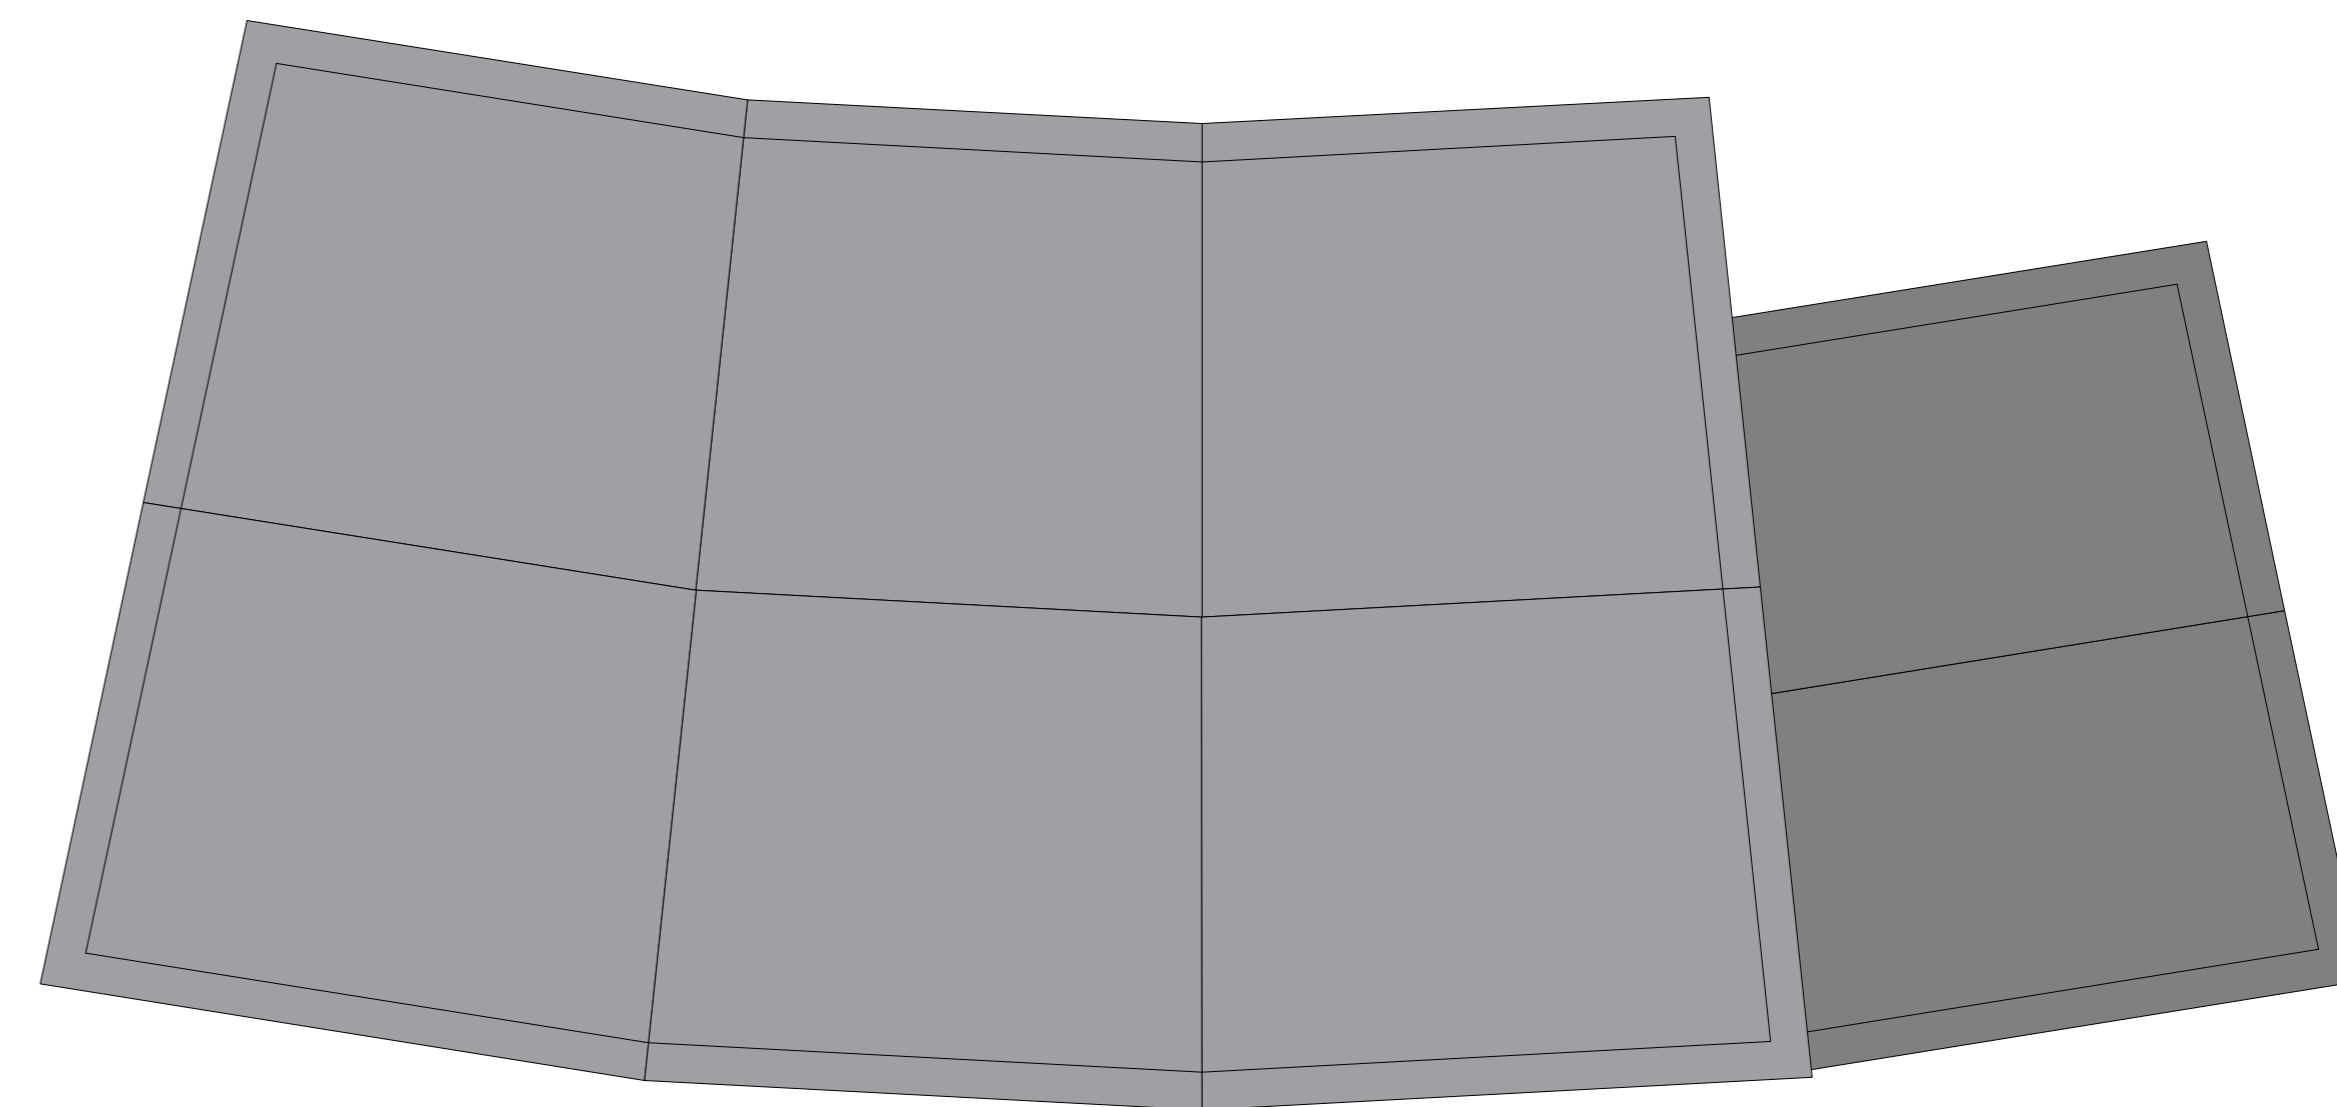

ground floor

