

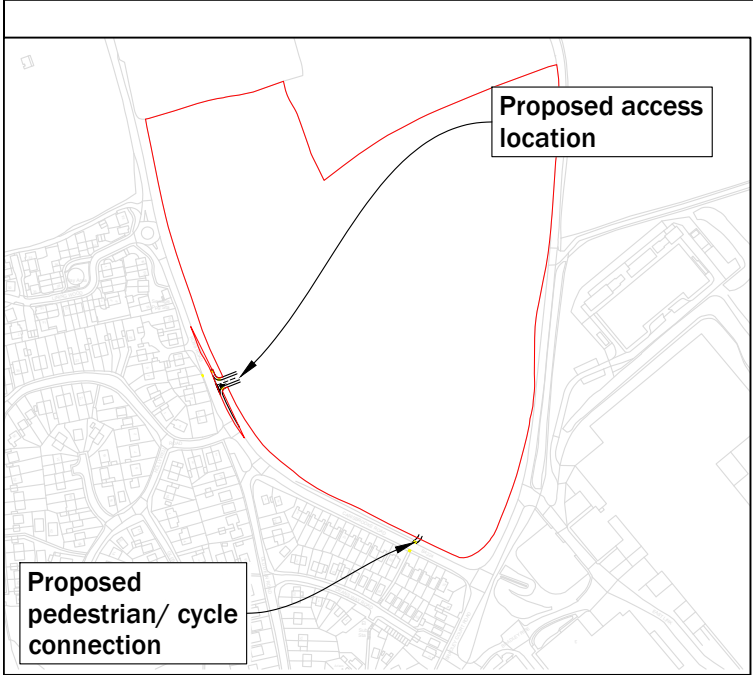
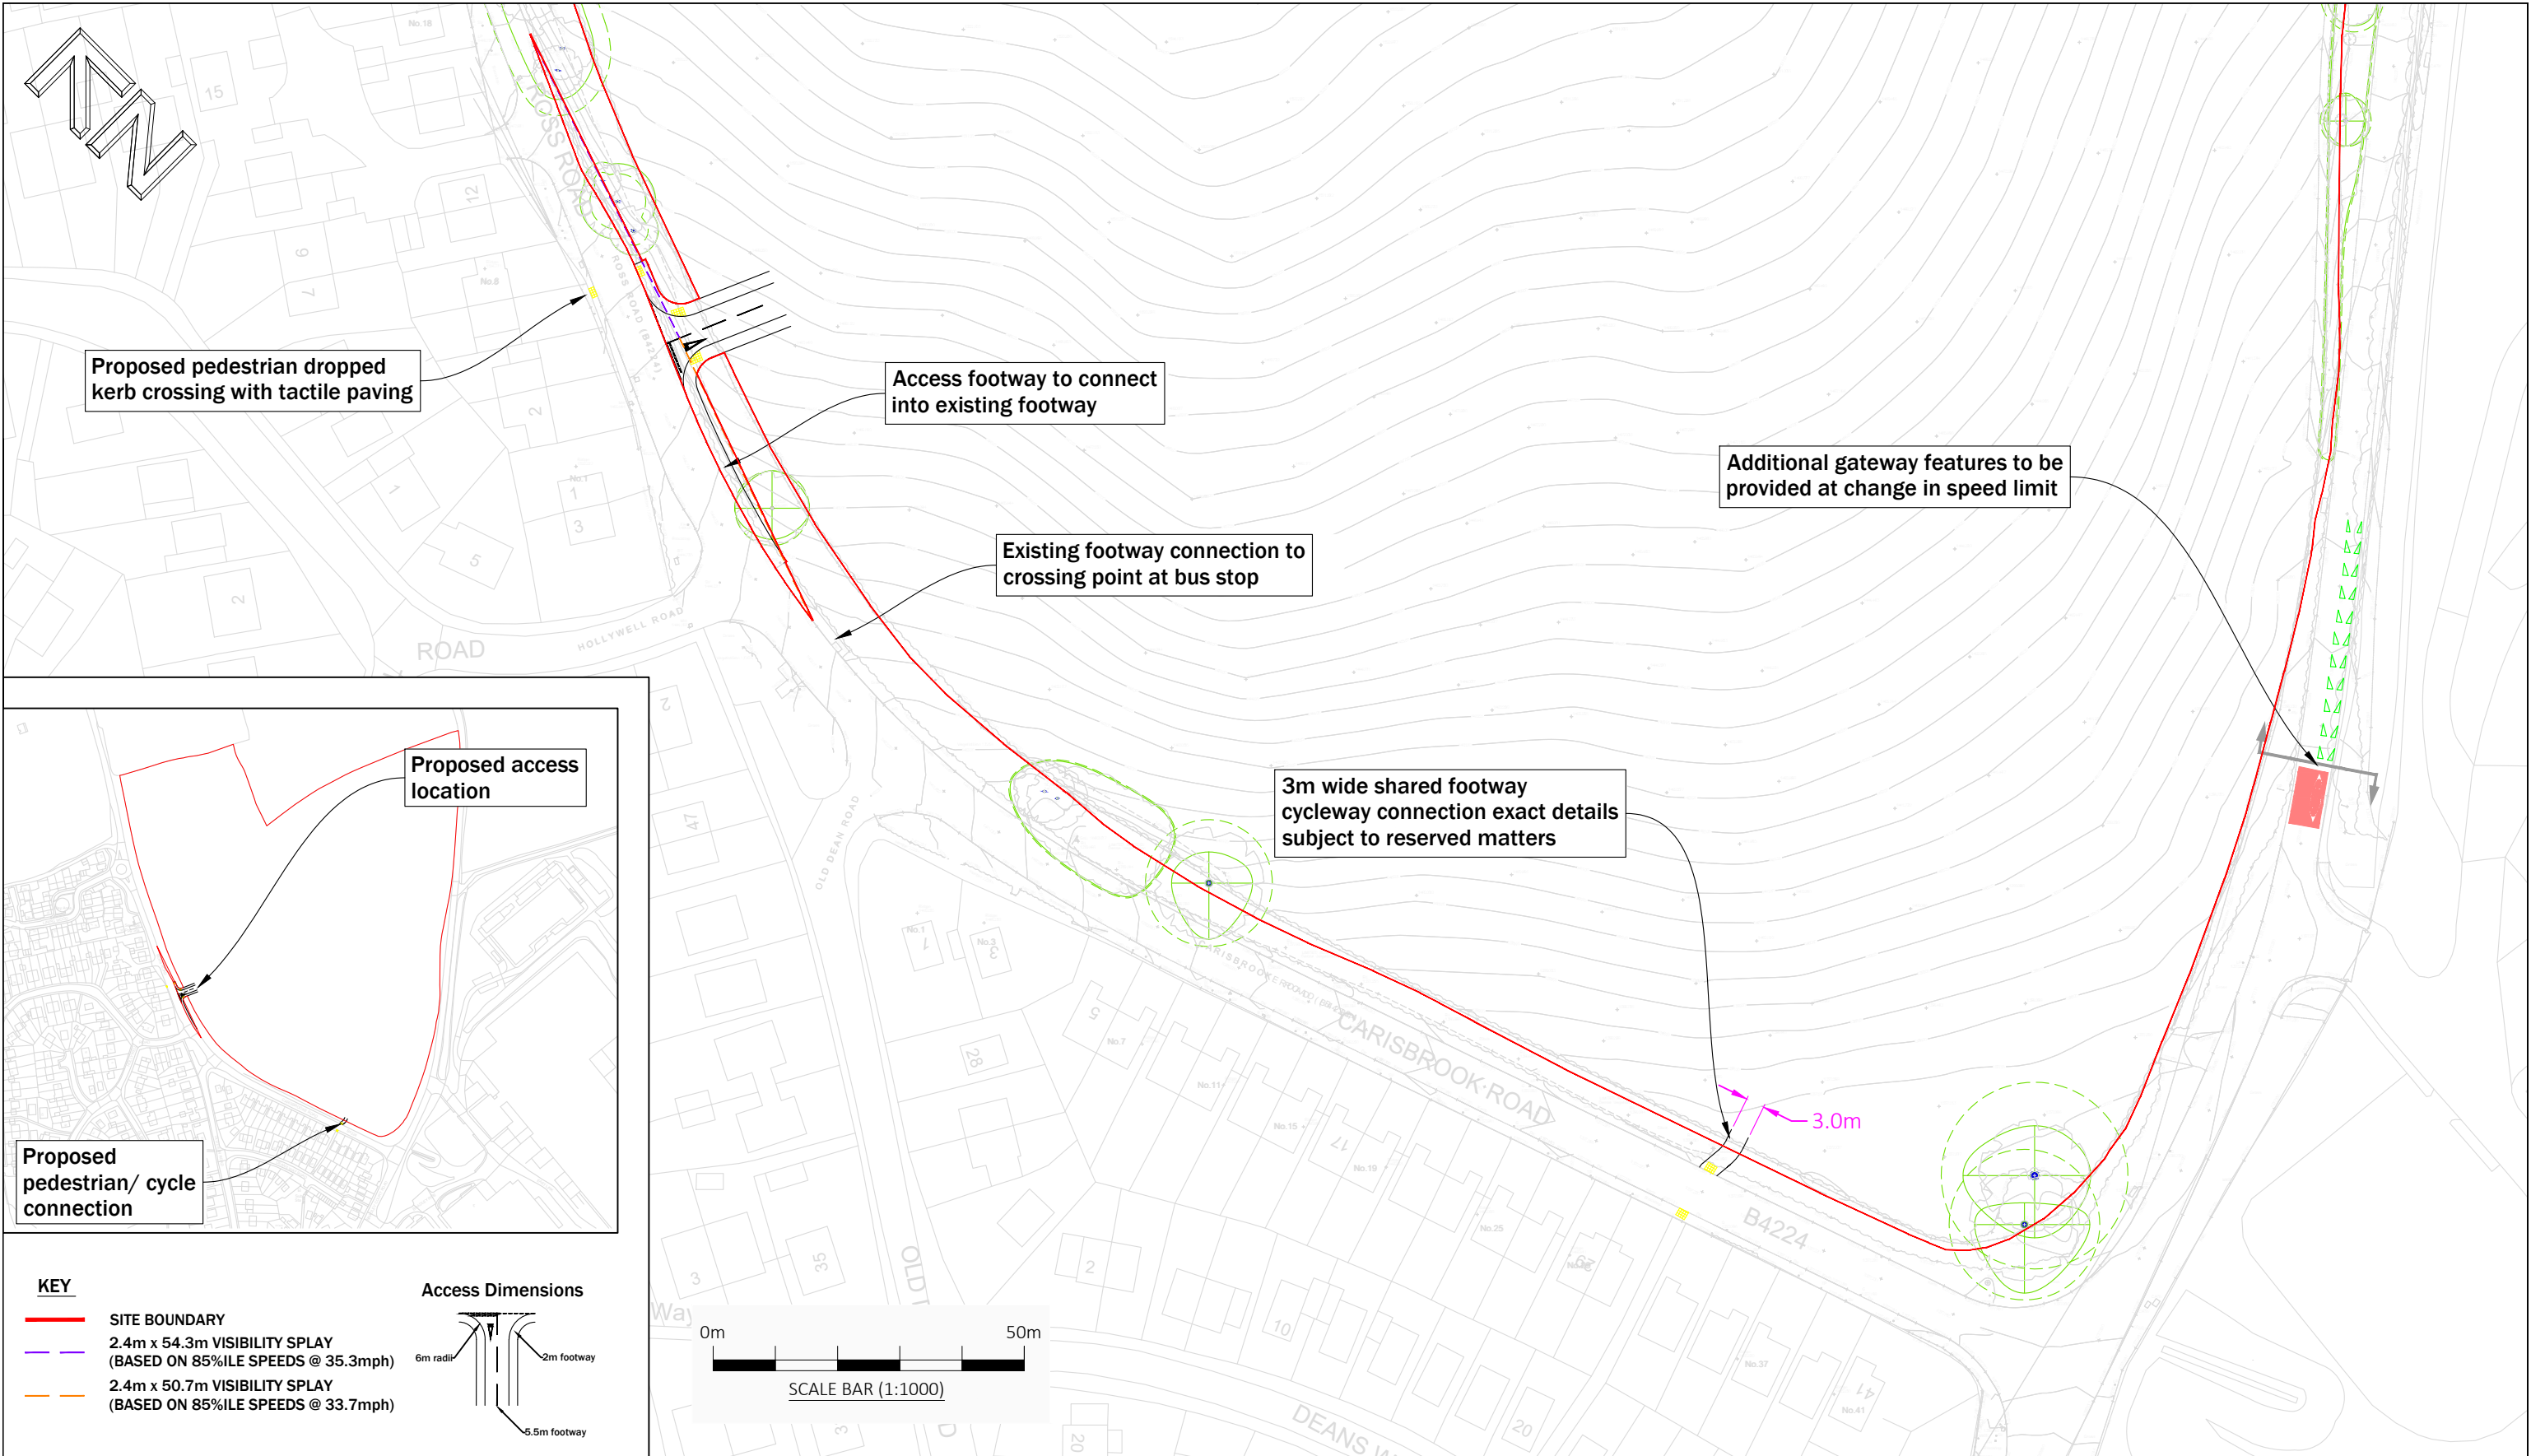


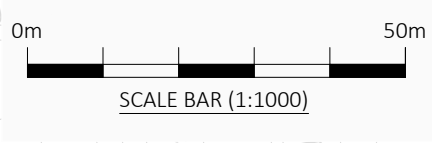

KEY

- SITE BOUNDARY
- 2.4m x 54.3m VISIBILITY SPLAY (BASED ON 85%ILE SPEEDS @ 35.3mph)
- 2.4m x 50.7m VISIBILITY SPLAY (BASED ON 85%ILE SPEEDS @ 33.7mph)

Access Dimensions

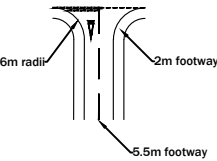

9 Hurricane Court
Liverpool International Business Park | Estuary Boulevard | Liverpool | L24 8RL
www.primetp.co.uk | 0151 728 1860

D	29.05.25	RO	RED LINE AMENDED
C	06.11.24	RO	PEDESTRIAN / CYCLE INFRASTRUCTURE AMENDED
B	25.10.24	RO	PEDESTRIAN / CYCLE INFRASTRUCTURE AMENDED
A	06.08.24	RO	TREE SURVEY ADDED

Rev	Date	By	Revision notes
-----	------	----	----------------

Status

PRELIMINARY

Project

CARISBROOK ROAD, MITCHELDEAN

Title

PROPOSED ACCESS ARRANGEMENT

Drawn by
RO

Issue date
05 AUGUST 2024

Scale(s)

1:1000 @A3

Drawing No

P24048-101D